


62'-8"

48'

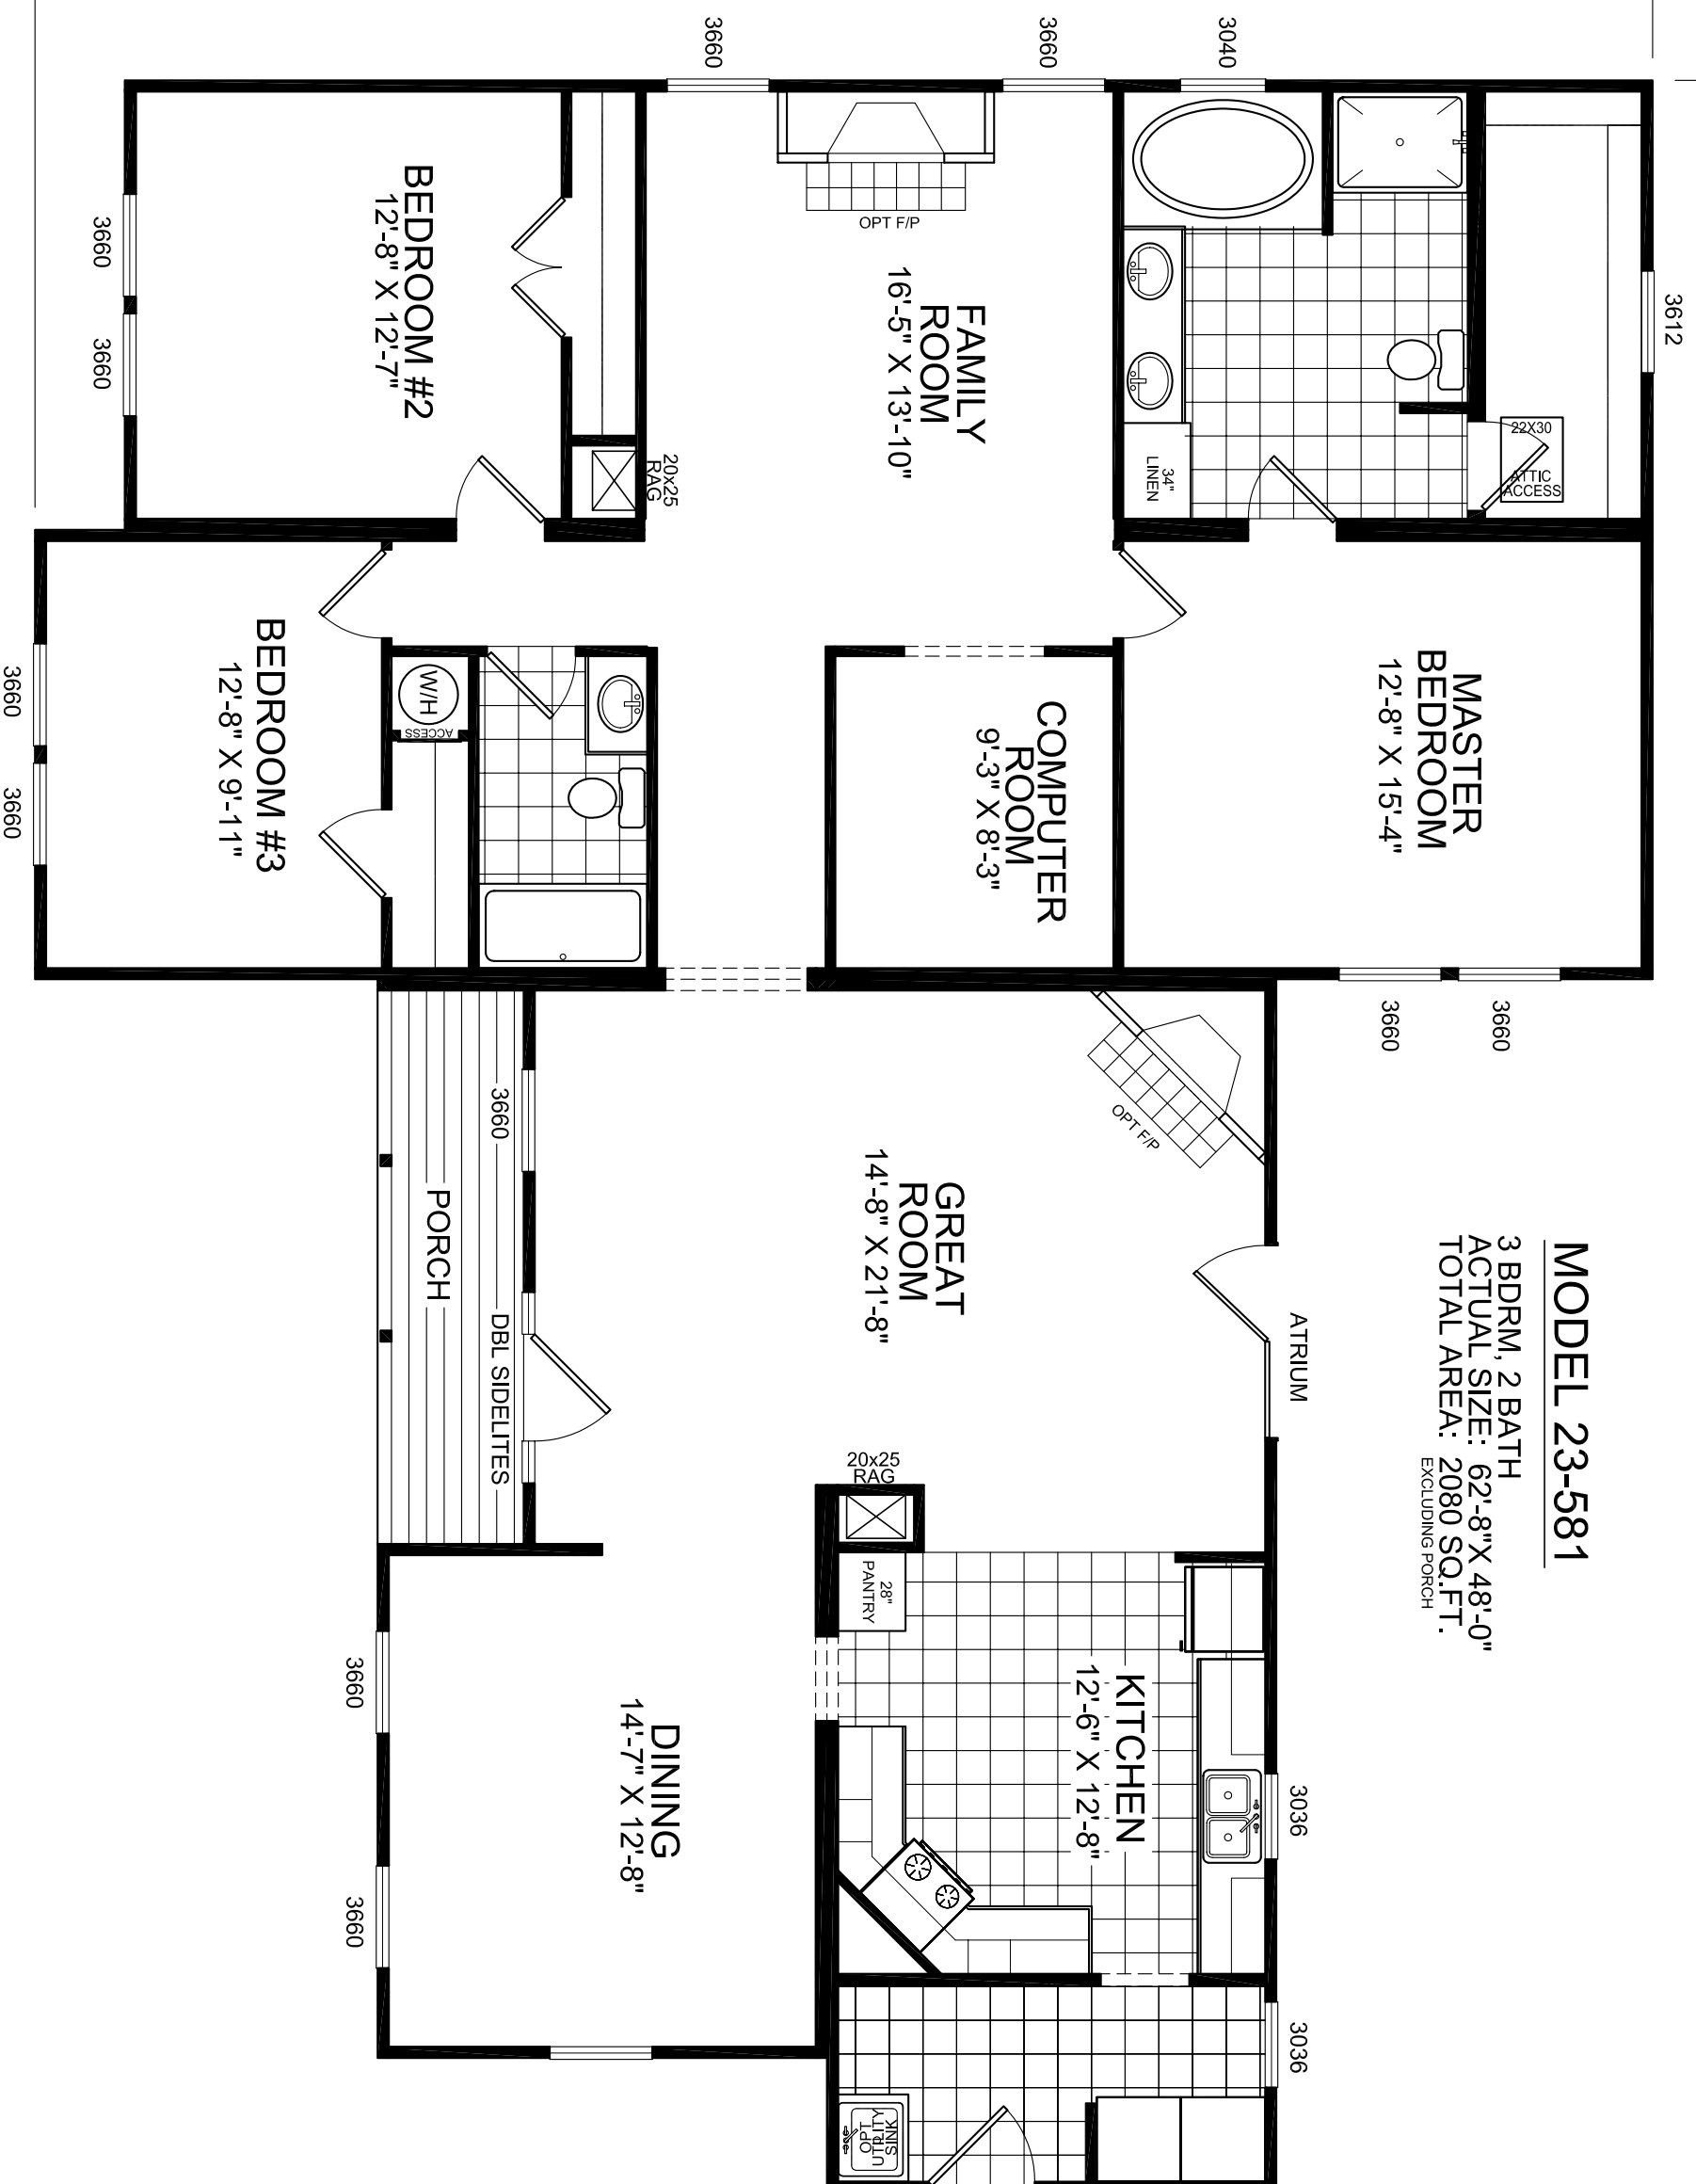

MODEL 23-581

3 BDRM, 2 BATH
ACTUAL SIZE: 62'-8" X 48'-0"
TOTAL AREA: 2080 SQ.FT.
EXCLUDING PORCH

TITLE:	LITERATURE PLAN
MODEL:	23-581
	62'-8" x 48'-0" 3 BEDROOM 2 BATH
DATE:	2/17/05
SCALE:	
DRAWN BY:	JPT
REVISED:	
REVISIONS:	
SHEET NO:	L-101
PAGE:	

PROJECT	
---------	--

PROJECT	
---------	--

CHAMPION
HOME BUILDERS CO.

4055 HWY. 401 SOUTH LILLINGTON, NC 27546

OPTIONS


MODEL 23-T581

3 BDRM, 2 BATH

ACTUAL SIZE: 62'-8" X 48'-0"

TOTAL AREA: 2080 SQ.FT.

EXCLUDING PORCH

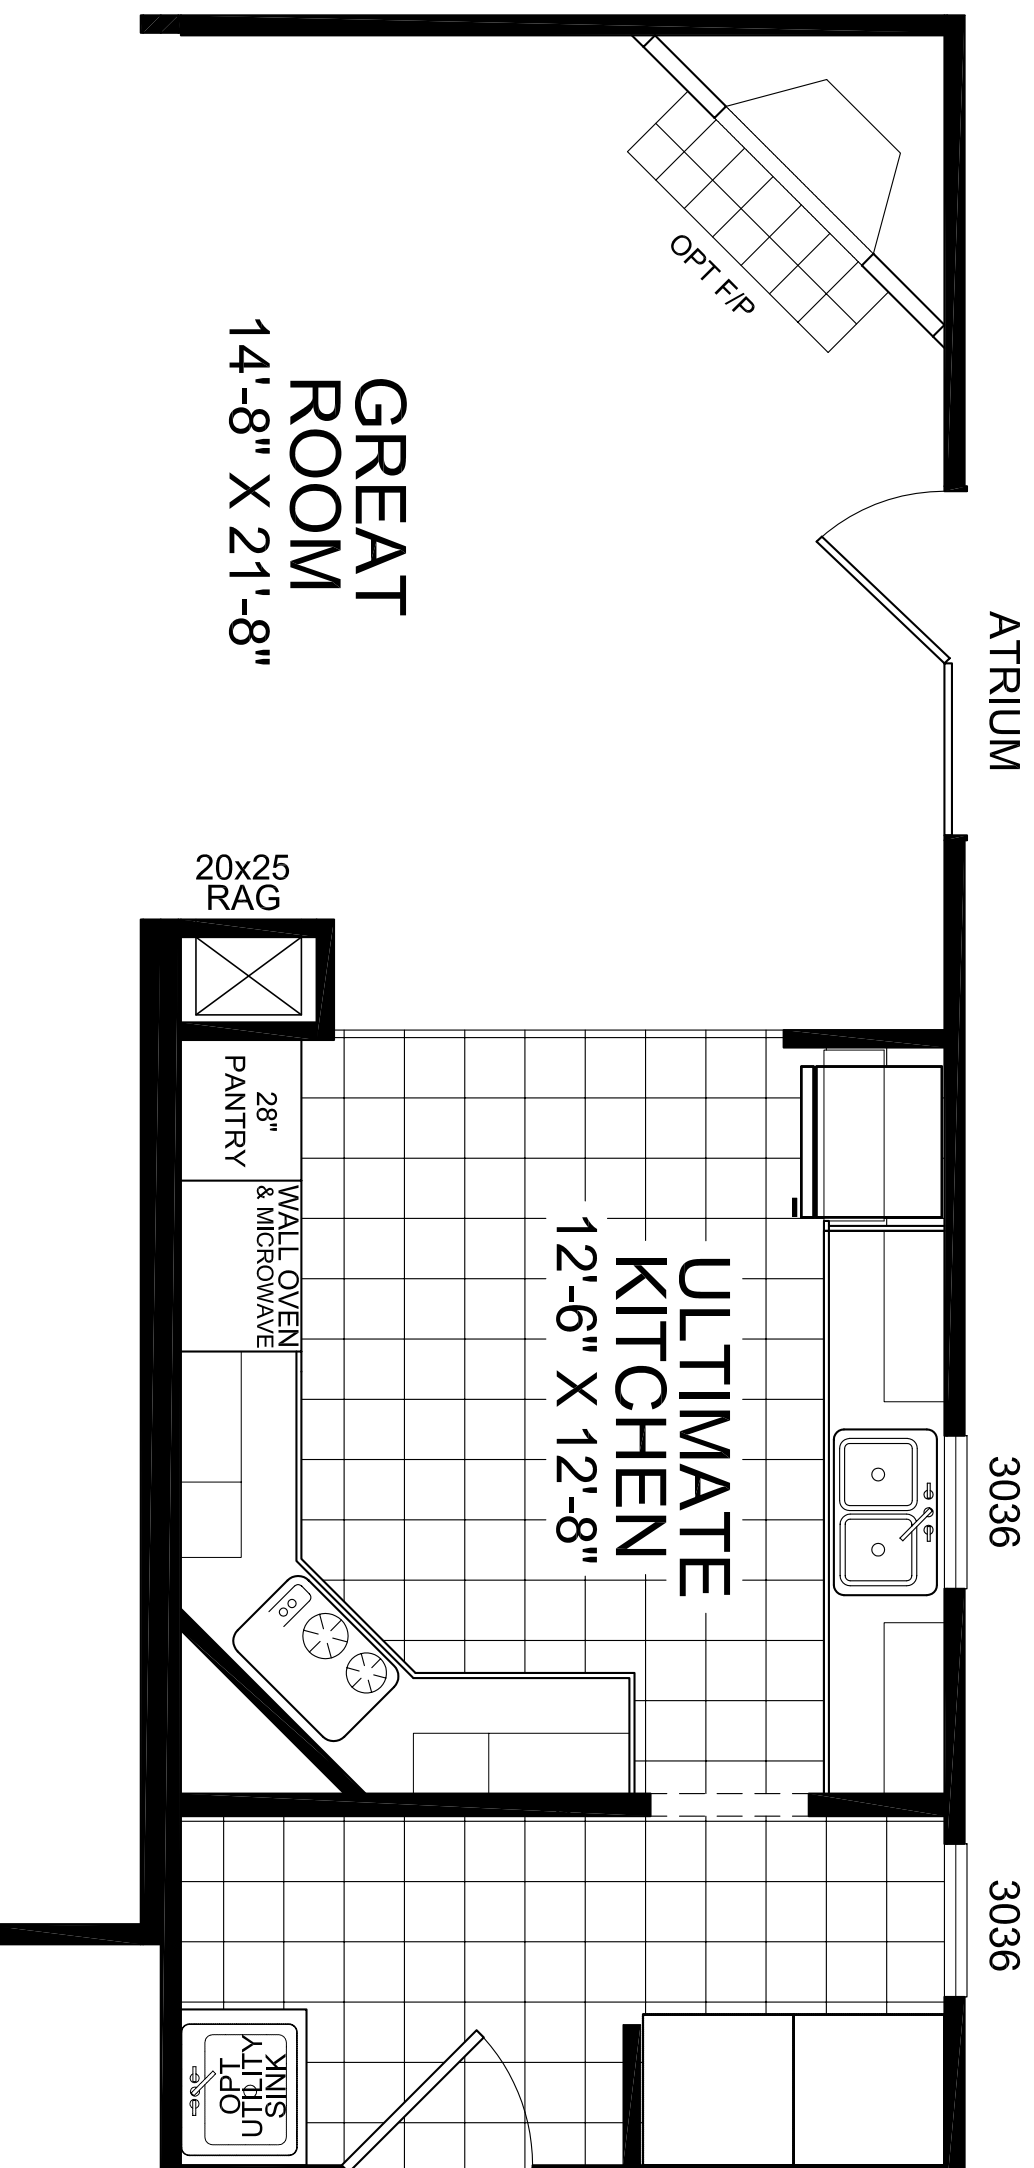

PROJECT



CHAMPION
HOME BUILDERS CO.

4055 HWY. 401 SOUTH LILLINGTON, NC 27546

TITLE:
LITERATURE PLAN
OPTIONS

MODEL:
23-581
62'-8" x 48'-0" 3 BEDROOM 2 BATH

DATE: 2/17/05

SCALE:

DRAWN BY: JPT

REVISED:

REVISIONS

SHEET NO:

L-102

PAGE: