


MODEL 23-T540

3 BEDROOM, 2 BATH
ACTUAL SIZE: 40'-0" x 54'-0"
TOTAL AREA: 1,795 SQ. FT.

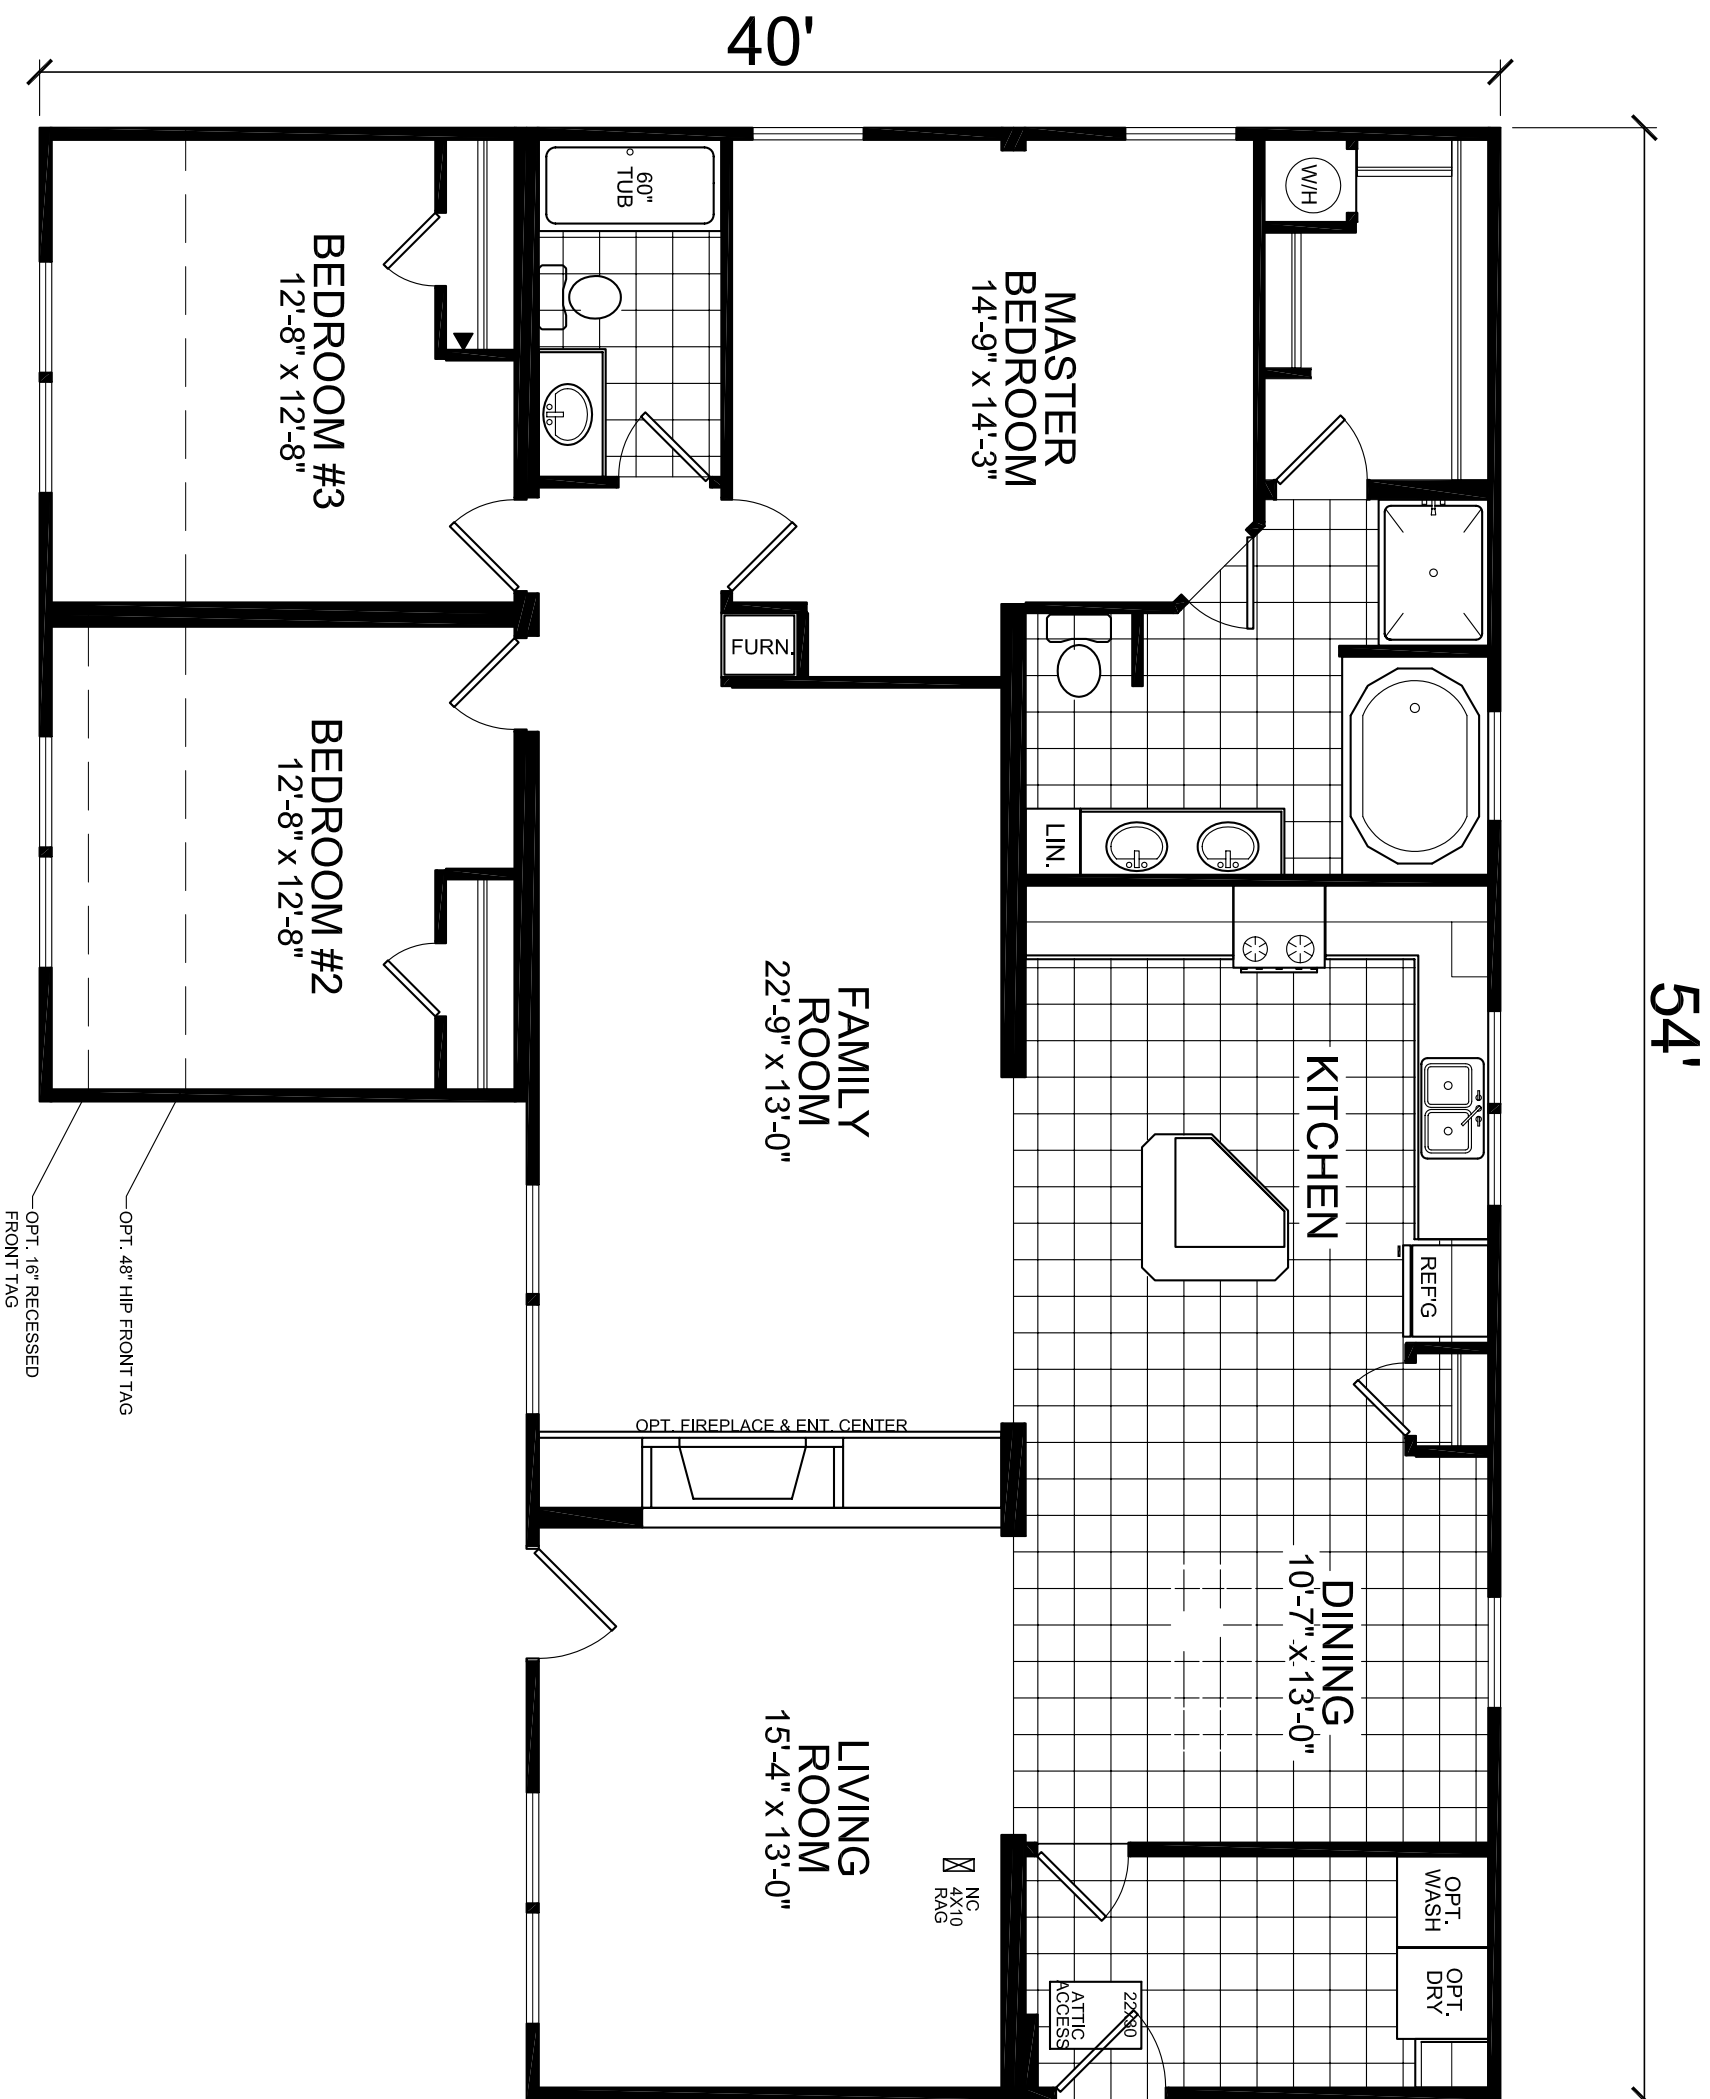

CHAMPION
HOME BUILDERS CO.

4055 HWY. 401 SOUTH LILLINGTON, NC 27546

PROJECT

TITLE:
LITERATURE PLAN

MODEL:
23-T540-2
40'-0" x 54'-0" - 3 BEDROOM, 2 BATH
DATE: 01/03/05
SCALE:
DRAWN BY: STAFF
REVISED:
REVISIONS

SHEET NO:
L-101

PAGE: